




FRONT EAVE

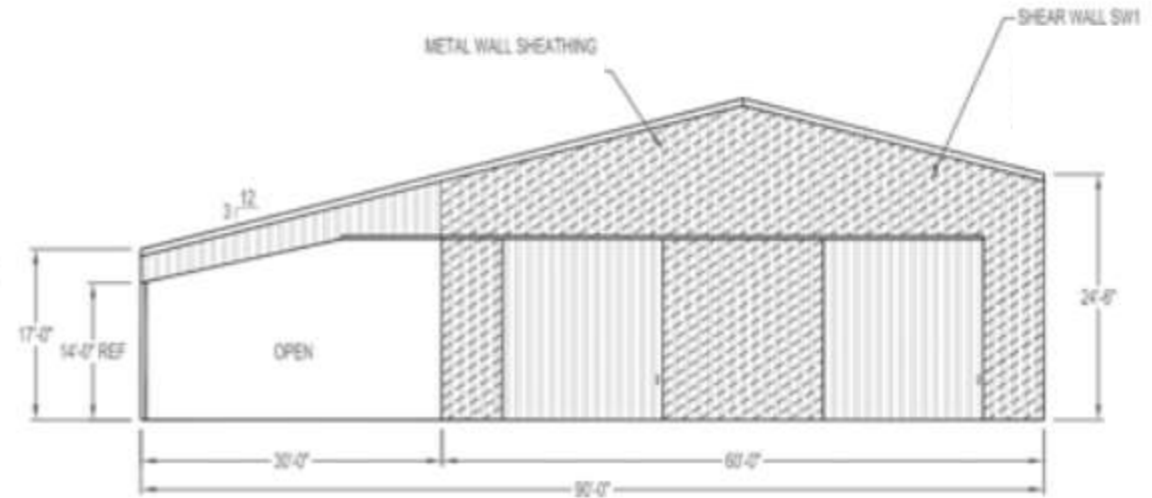

RIGHT GABLE

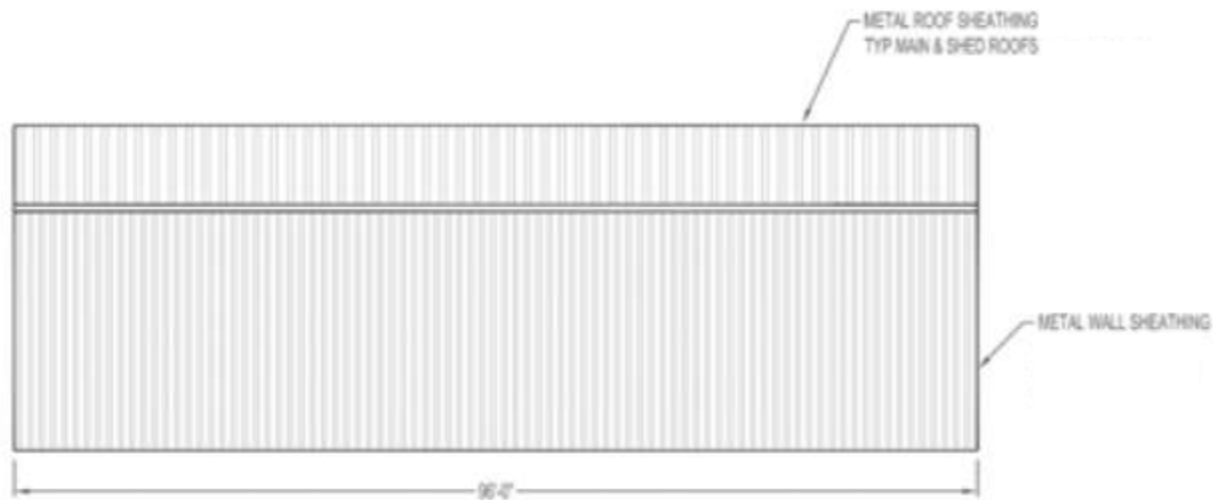

REAR EAVE

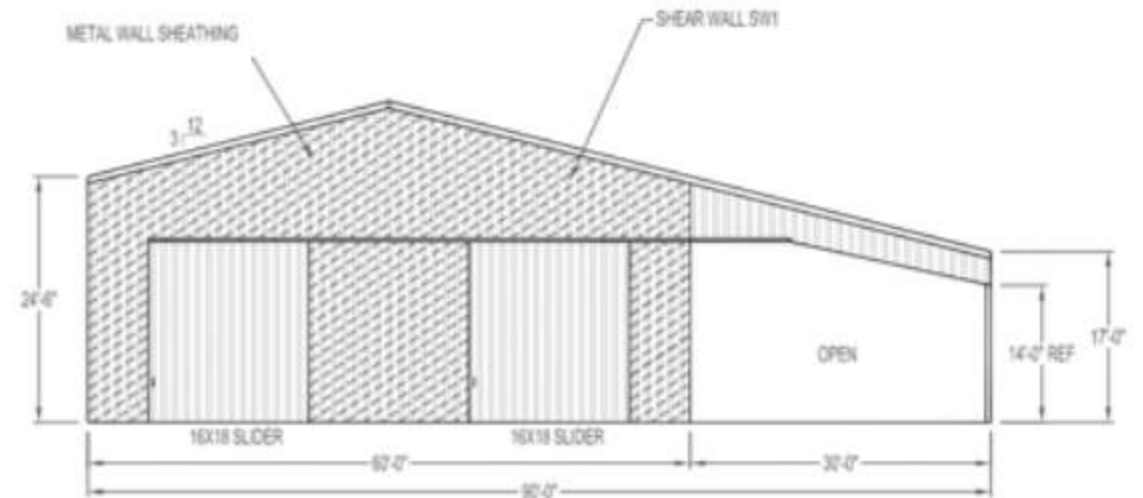

LEFT GABLE


BUILDING EXTERIOR:

- 60x96 Pole Building
- Structure will be Clearspan
- 24'6" Eave height
- Building will be closed down to grade height on all walls
- Durascrim Vapor barrier in the roof
- 4 - 16x18 Sliding doors on gable walls
- 1- 3068 Man doors

WING EXTERIOR:

- Attached 30x96 Clearspan wing
- Post will be set 24' on center along length
- Eave wall will remain open
- Gable walls will be closed to the grade height
- 14' Clearance on outside eave wall



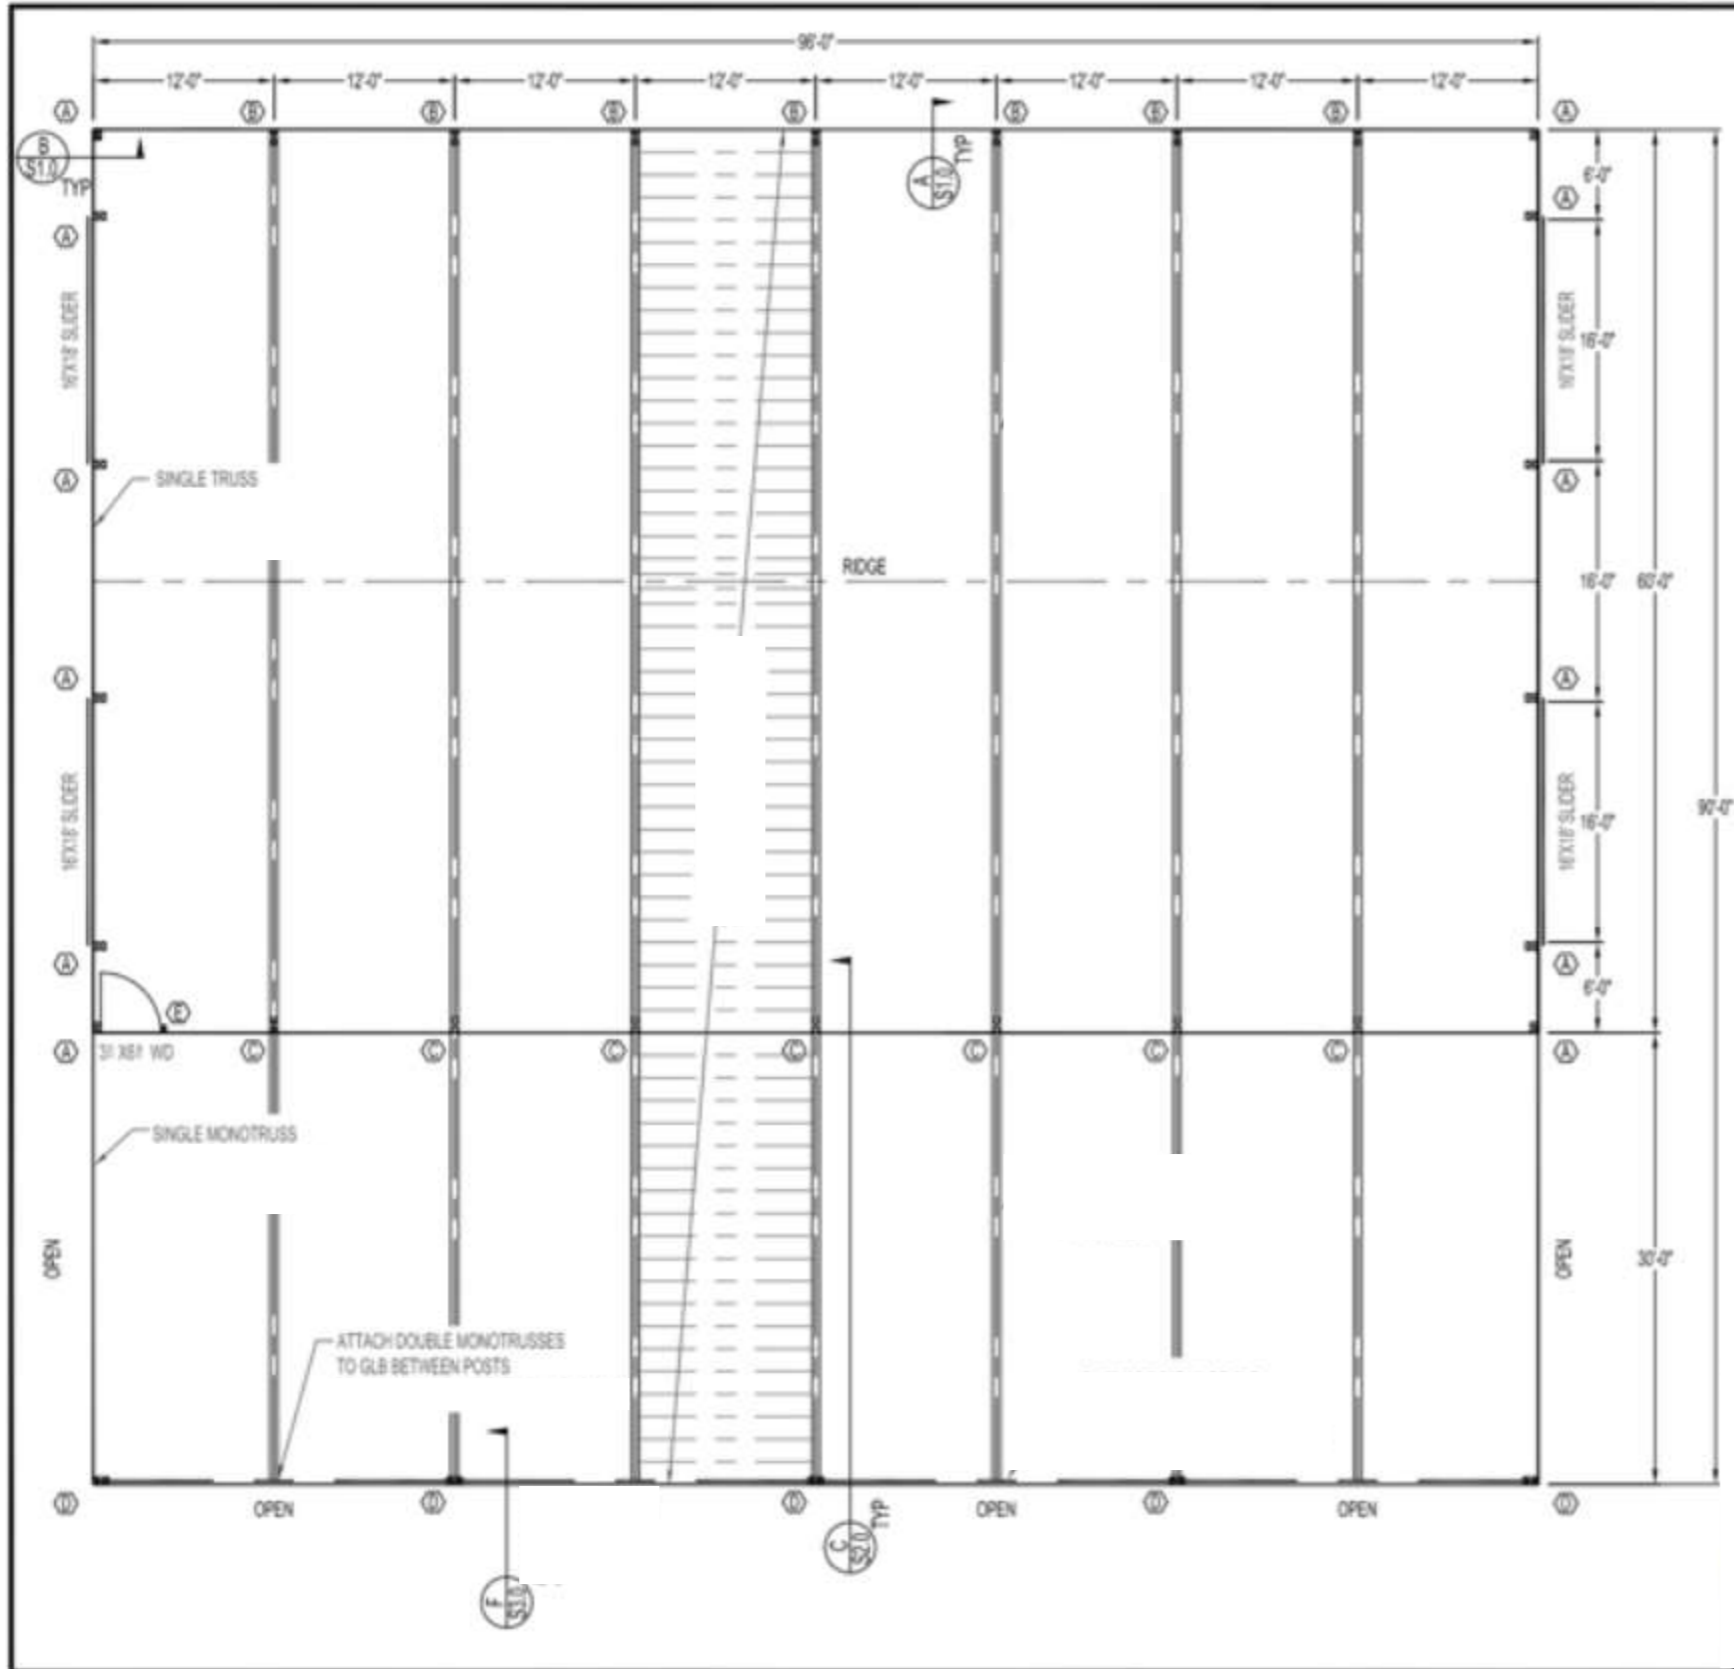

MiNER
 POLE BUILDINGS